


LEXAN SKYLITE

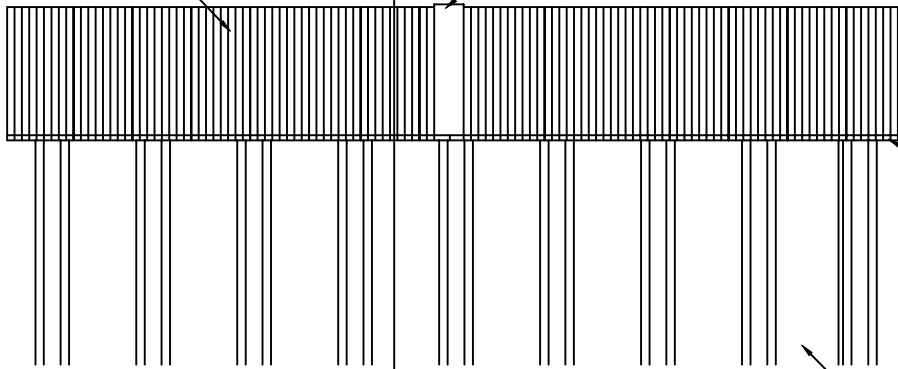


ALUMINUM JOINER BAR
(4'-0" o/c)



FOAM CLOSURE STRIP
UNDER LEXAN MATERIAL

ROOF STEEL

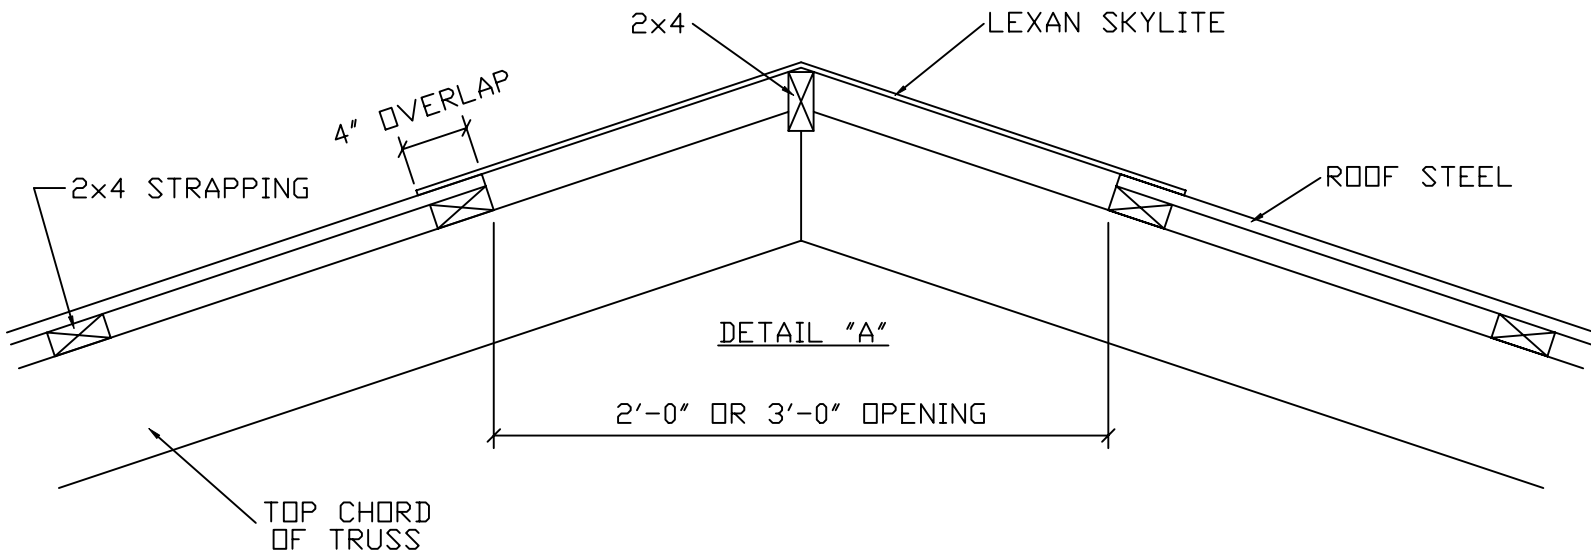

NOTES:

ABOVE DETAILS FOR SALES PURPOSES ONLY.
SEE DETAILED FRAMING DRAWINGS FOR
MORE INFORMATION.

FAROMOR

P.O. Box 279, RR#1
Shakespeare, Ontario.
NOB 2P0 - (519) 625-8000

TITLE: LEXAN SKYLITE - ON STANDARD WOOD TRUSS

PROJECT / OWNER:

DRAWN: FEBRUARY 2004

DWG. FILE: 05-SKYLIGHT